



DO NOT SCALE FROM THIS DRAWING.  
 ALL DIMENSIONS TO BE CHECKED ON SITE.  
 FOR REFERENCED VIEWS REFER TO NHWL-BMD-xx-xx-DR-A SERIES OF DRAWINGS.  
 Status Code (as defined in BS1192):  
 Work in Progress (WIP)  
 50 - Initial Status of WIP  
 Shared  
 S1 - Issued for coordination S2 - Issued for information  
 S3 - Issued for external review S4 - Issued for construction approval  
 Documentation (Pre-construction)  
 D1 - Issued for costing D2 - Issued for tender  
 D3 - Issued for contractor design D4 - Issued for manufacturing/procurement  
 Documentation (Contractual)  
 A - Issued for construction B - Issued for construction but with comments  
 C - Comprehensive revision required  
 Action  
 AB - Record Drawing

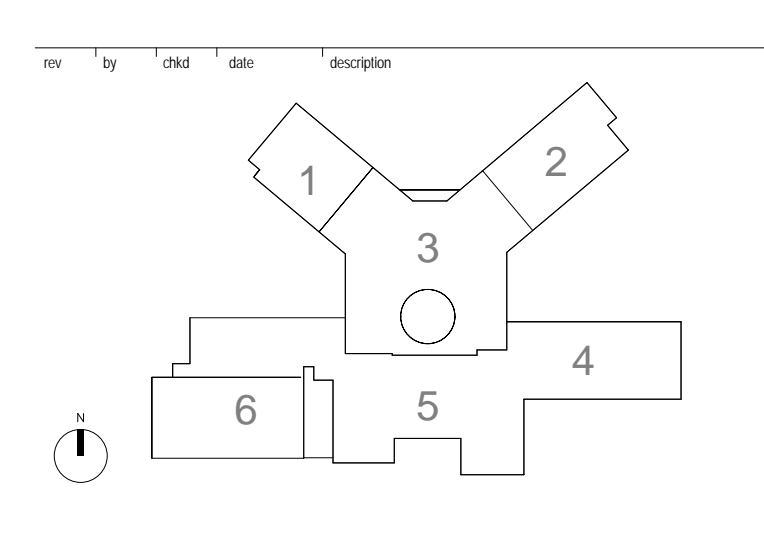

1 Existing Site Layout  
 1 : 500

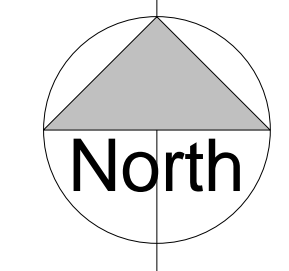

**bam**  
 BAM Design Ltd  
 25 Wood Lane  
 London, W12 8AF  
 020 8838 5000  
 www.bamdesign.co.uk

Nishkam West London  
 Existing Site Plan  
 Scale: 1 : 500 @ A0  
 Date: 06/04/15  
 Drawn: JR  
 Checked: SL  
 Job No: 4467  
 Project: NHWL-BMD-xx-xx-DR-A-10002