


1 East Elevation
 1 : 200

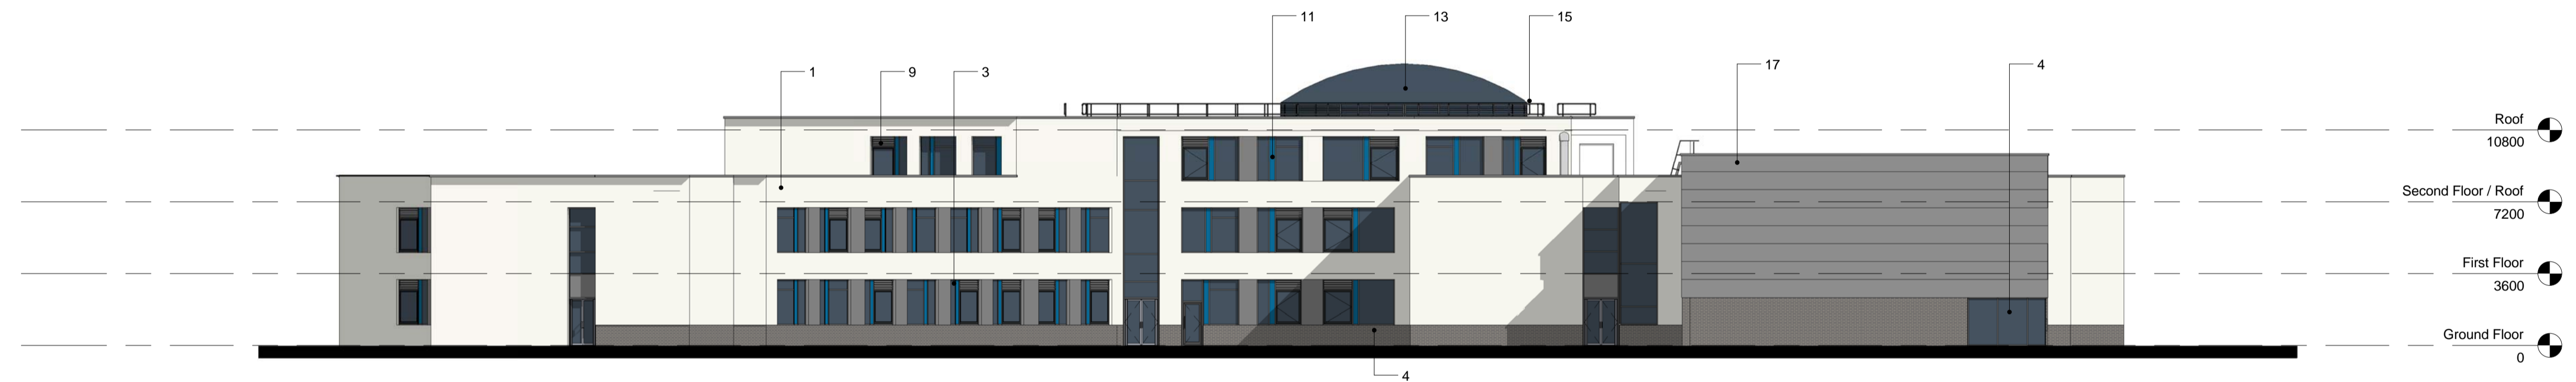

2 West Elevation
 1 : 200

LEGEND

- | | |
|--|---|
| 1 Insulated Through Colour Render System
Colour : White | 10 Insulated Through Colour Render System -
Feature Colour
Colour : TBC |
| 2 Low Level Brick Plinth
Colour : TBC | 11 PPC Coated Insulated Aluminium Blankout Panel
Colour : TBC |
| 3 PPC Coated Aluminium Glazed Window Units
Colour : RAL 7016 - Anthracite grey | 12 Kitchen External Servery Hatch
PPC Aluminium Glazed Glazed Screen
Colour : TBC |
| 4 PPC Coated Aluminium Glazed Curtain Walling
Colour : RAL 7016 - Anthracite grey | 13 ETFE Rooflight within PPC Coated Aluminium frame,
integrated louvres to base |
| 5 PPC Coated Aluminium Doorset
Colour : RAL 7016 - Anthracite grey | 14 Stainless Steel Boiler / CHP Flue |
| 6 PPC Coated Aluminium Louvred Panel Wall
Colour : RAL 7016 - Anthracite grey | 15 KeyKlamp Type Self Supporting Balustrade
Galvanised Steel Finish |
| 7 PPC Coated Aluminium Louvred Door
Colour : RAL 7016 - Anthracite grey | 16 Ships Ladder Access to Upper Roof
Galvanised Steel Finish |
| 8 PPC Coated Parapet Coping
Colour : RAL 7016 - Anthracite grey | 17 Composite Panel Cladding with Recessed Panel Joint
Colour : TBC |
| 9 PPC Louvred Panel Inset into Window
Colour : RAL 7016 - Anthracite grey | 18 Glazed Canopy within PPC coated steel frame
Colour : RAL 7016 - Anthracite Grey |

Status Code (as defined in BS1192)
 D3 - Issued for contractor design
 D4 - Issued for manufacture/procurement

Work In Progress (WIP)
 S0 - Initial Status or WIP



Shared
 S1 - Issued for co-ordination
 S2 - Issued for information
 S3 - Issued for internal review
 S4 - Issued for construction approval

Documentation (Pre-construction)
 D1 - Issued for costing
 D2 - Issued for tender

Documentation (Contractual)
 A - Issued for construction
 B - Issued for construction but with comments
 C - Comprehensive revision required

Archive
 AB - Record Drawing

no	by	chkd	date	description
A	AJR	JR	28/05/2015	PLANNING ISSUE

 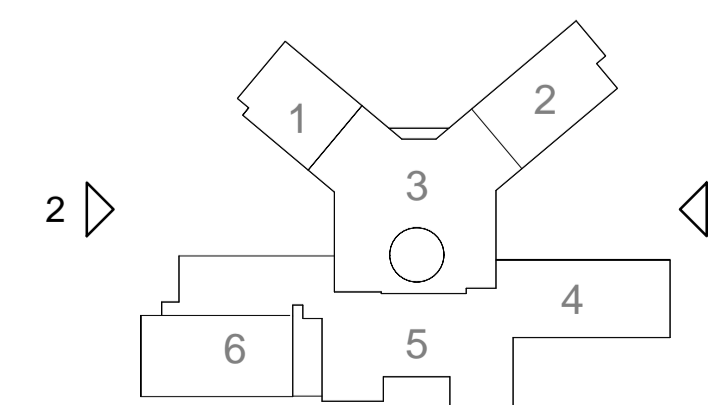

project Nishkam West London

title Elevation Sheet 2 of 5

scale As indicated @ A1
 date 04/09/15
 project code NHWL- BMD- MB- XX- DR- A
 originator JR
 zone level type rdb number 12002 A
 status PLANNING