


1 Planning - North Elevation
 1 : 200

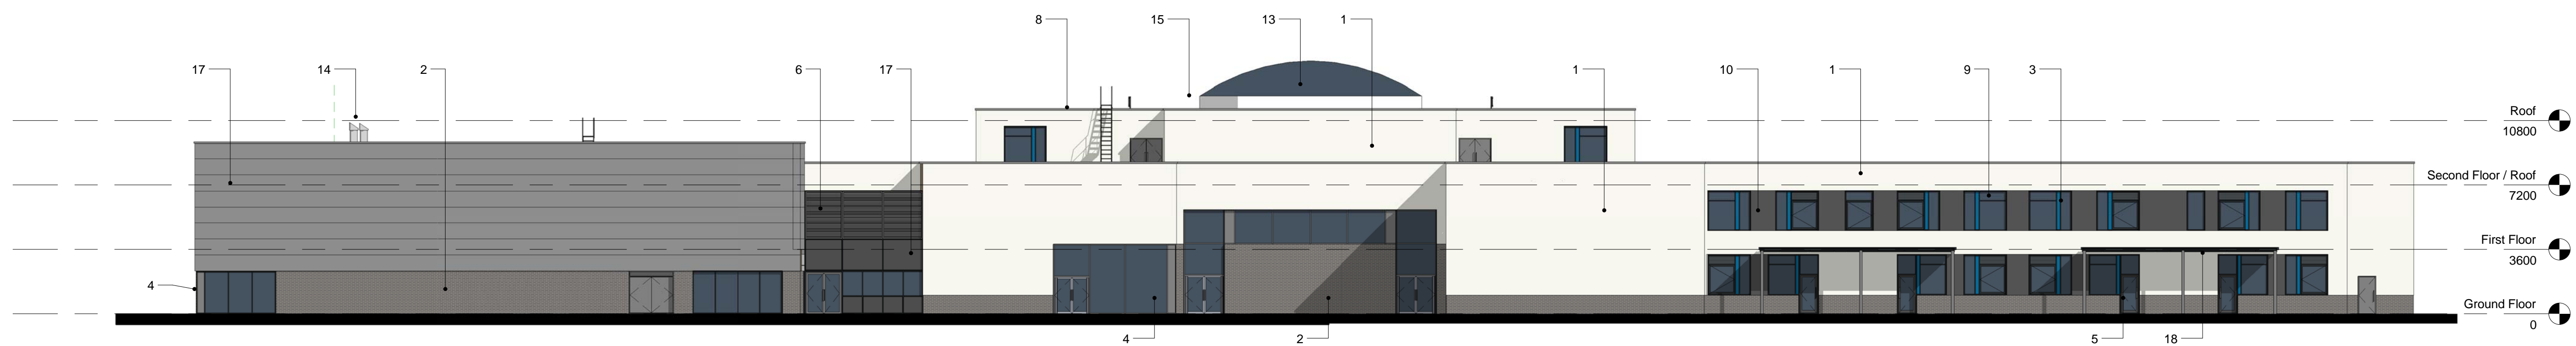

2 Planning - South Elevation
 1 : 200

LEGEND

- | | |
|--|--|
| <p>1 Insulated Through Colour Render System
Colour : White</p> <p>2 Low Level Brick Plinth
Colour : TBC</p> <p>3 PPC Coated Aluminium Glazed Window Units
Colour : RAL 7016 - Anthracite grey</p> <p>4 PPC Coated Aluminium Glazed Curtain Walling
Colour : RAL 7016 - Anthracite grey</p> <p>5 PPC Coated Aluminium Doorset
Colour : RAL 7016 - Anthracite grey</p> <p>6 PPC Coated Aluminium Louvred Panel Wall
Colour : RAL 7016 - Anthracite grey</p> <p>7 PPC Coated Aluminium Louvred Door
Colour : RAL 7016 - Anthracite grey</p> <p>8 PPC Coated Parapet Coping
Colour : RAL 7016 - Anthracite grey</p> <p>9 PPC Louvred Panel Inset into Window
Colour : RAL 7016 - Anthracite Grey</p> | <p>10 Insulated Through Colour Render System -
Feature Colour
Colour : TBC</p> <p>11 PPC Coated Insulated Aluminium Blankout Panel
Colour : TBC</p> <p>12 Kitchen External Servery Hatch
PPC Aluminium Glazed Glazed Screen
Colour : TBC</p> <p>13 ETFE Rooflight within PPC Coated Aluminium frame,
integrated louvres to base</p> <p>14 Stainless Steel Boiler / CHP Flue</p> <p>15 KeyKlamp Type Self Supporting Balustrade
Galvanised Steel Finish</p> <p>16 Ships Ladder Access to Upper Roof
Galvanised Steel Finish</p> <p>17 Composite Panel Cladding with Recessed Panel Joint
Colour : TBC</p> <p>18 Glazed Canopy within PPC coated steel frame
Colour : RAL 7016 - Anthracite Grey</p> |
|--|--|




Status Code (as defined in BS1192)
 S0 - Initial Status or WIP
 Shared
 S1 - Issued for co-ordination
 S2 - Issued for information
 S3 - Issued for internal review
 S4 - Issued for construction approval
 Documentation (Pre-construction)
 D1 - Issued for costing
 D2 - Issued for tender

D3 - Issued for contractor design
 D4 - Issued for manufacture/procurement

Documentation (Contractual)
 A - Issued for construction
 B - Issued for construction but with comments
 C - Comprehensive revision required

Archive
 AB - Record Drawing

rev	by	chkd	date	description
B	DCW	JD	27/07/15	Drawings updated to indicate rationalisation of wings to achieve symmetry; post ITT changes to layouts and resetting of doors and windows to suit
A	AJR	JR	28/05/15	PLANNING ISSUE

 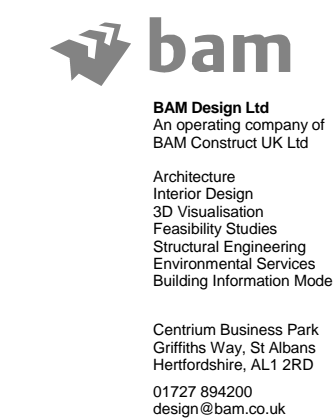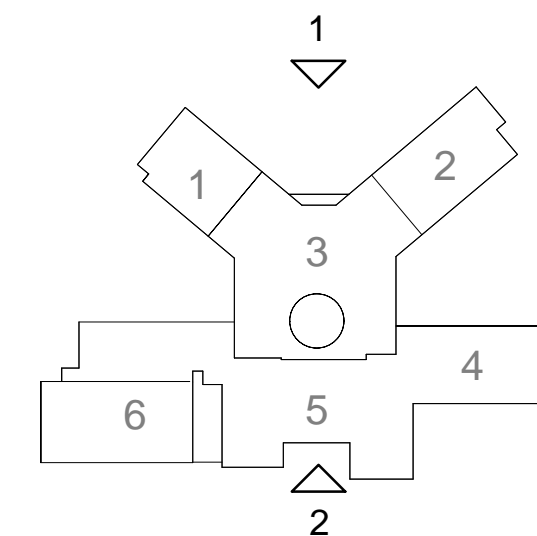

project Nishkam West London

title Elevation Sheet 1 of 5

scale As indicated @ A1
 date 04/01/15
 project code NHWL- BMD- MB-XX- DR- A
 draughtsman AJR
 checked JR
 project code originator zone level type rdb number rev
 design@bam.co.uk
 www.bam.co.uk

BAM job no. 4467

PLANNING

12001 B