


**1** Planning - East Elevation  
 1 : 200

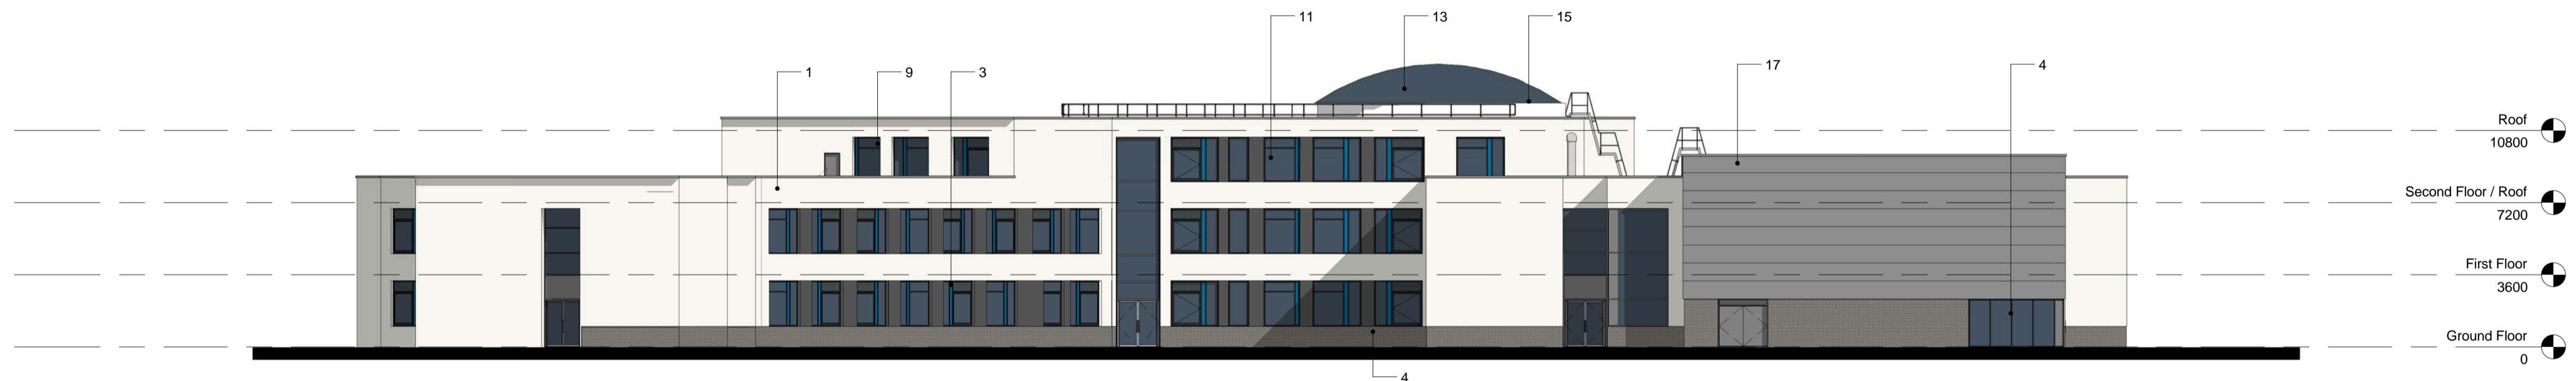

**2** Planning - West Elevation  
 1 : 200

**LEGEND**

- |  |  |
|--|--|
| <p>1 Insulated Through Colour Render System<br/>Colour : White</p> <p>2 Low Level Brick Plinth<br/>Colour : TBC</p> <p>3 PPC Coated Aluminium Glazed Window Units<br/>Colour : RAL 7016 - Anthracite grey</p> <p>4 PPC Coated Aluminium Glazed Curtain Walling<br/>Colour : RAL 7016 - Anthracite grey</p> <p>5 PPC Coated Aluminium Doorset<br/>Colour : RAL 7016 - Anthracite grey</p> <p>6 PPC Coated Aluminium Louvred Panel Wall<br/>Colour : RAL 7016 - Anthracite grey</p> <p>7 PPC Coated Aluminium Louvred Door<br/>Colour : RAL 7016 - Anthracite grey</p> <p>8 PPC Coated Parapet Coping<br/>Colour : RAL 7016 - Anthracite grey</p> <p>9 PPC Louvred Panel Inset into Window<br/>Colour : RAL 7016 - Anthracite grey</p> | <p>10 Insulated Through Colour Render System -<br/>Feature Colour<br/>Colour : TBC</p> <p>11 PPC Coated Insulated Aluminium Blankout Panel<br/>Colour : TBC</p> <p>12 Kitchen External Servery Hatch<br/>PPC Aluminium Glazed Glazed Screen<br/>Colour : TBC</p> <p>13 ETFE Rooflight within PPC Coated Aluminium frame,<br/>integrated louvres to base</p> <p>14 Stainless Steel Boiler / CHP Flue</p> <p>15 KeyKlamp Type Self Supporting Balustrade<br/>Galvanised Steel Finish</p> <p>16 Ships Ladder Access to Upper Roof<br/>Galvanised Steel Finish</p> <p>17 Composite Panel Cladding with Recessed Panel Joint<br/>Colour : TBC</p> <p>18 Glazed Canopy within PPC coated steel frame<br/>Colour : RAL 7016 - Anthracite Grey</p> |
|--|--|



**Status Code (as defined in BS1192)**  
 S0 - Initial Status or WIP  
 Shared  
 S1 - Issued for co-ordination  
 S2 - Issued for information  
 S3 - Issued for internal review  
 S4 - Issued for construction approval  
 D1 - Issued for costing  
 D2 - Issued for tender

**D3 - Issued for contractor design**  
 D4 - Issued for manufacture/procurement

**Documentation (Contractual)**  
 A - Issued for construction  
 B - Issued for construction but with comments  
 C - Comprehensive revision required

**Archive**  
 AB - Record Drawing

rev	by	chkd	date	description
B	DCW	JD	27/07/15	Drawings updated to indicate rationalisation of wings to achieve symmetry; post ITT changes to layouts and resetting of doors and windows to suit
A	AJR	JR	28/05/2015	PLANNING ISSUE

 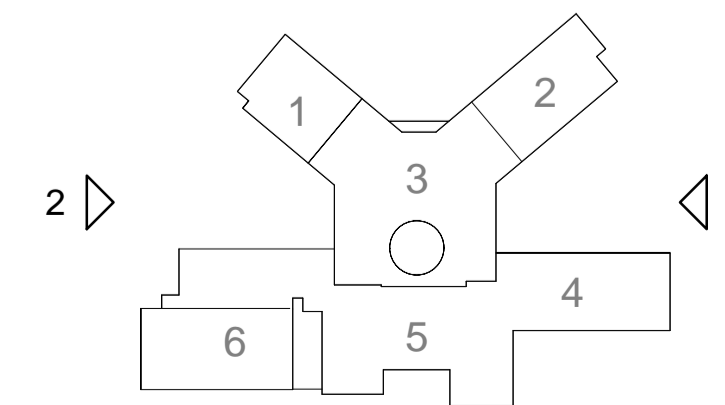

project Nishkam West London

title Elevation Sheet 2 of 5

scale As indicated @ A1  
 date 04/09/15  
 project code NHWL- BMD- MB- XX- DR- A  
 originator JR  
 zone level type rdb number 12002 B  
 drawn by AJR  
 checked by JR  
 BMM job no 4467  
 dsg status PLANNING

ORIGINAL SHEET SIZE 841 x 594mm