



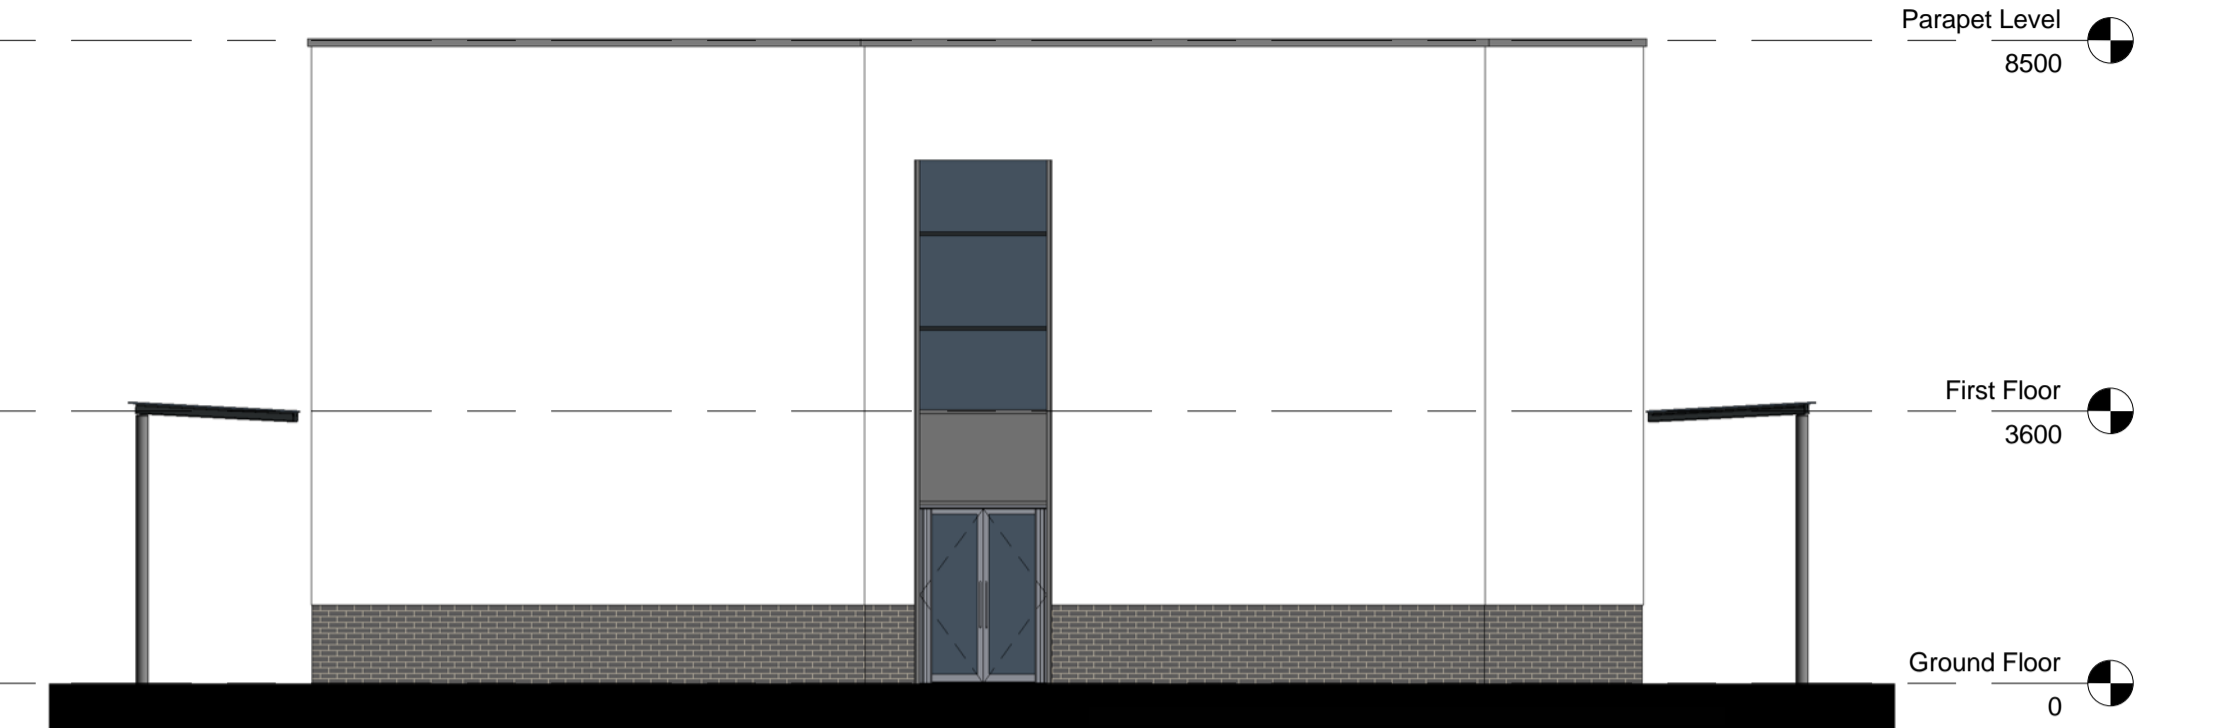

1 Planning - Elevation 2 - a
1 : 100

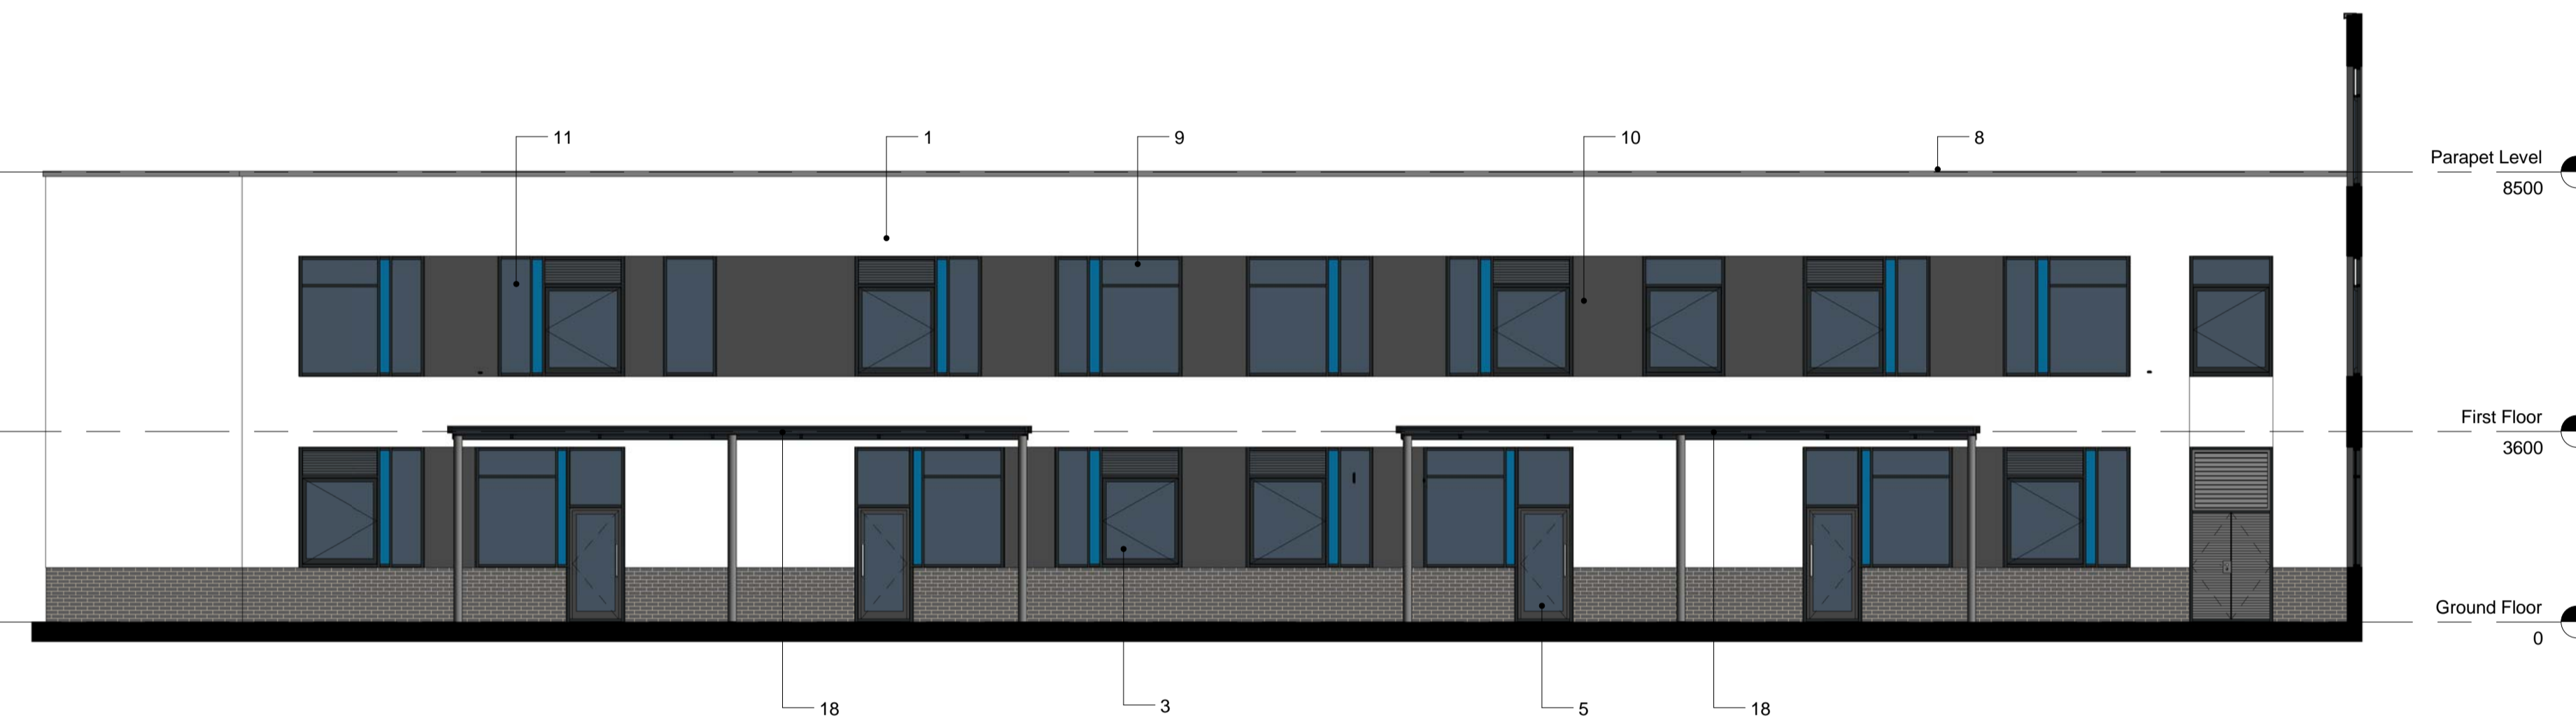


2 Planning - Elevation 3 - a
1 : 100



3 Planning - Front Elevation of rear wings
1 : 100



5 Planning - Elevation 1 - a
1 : 100

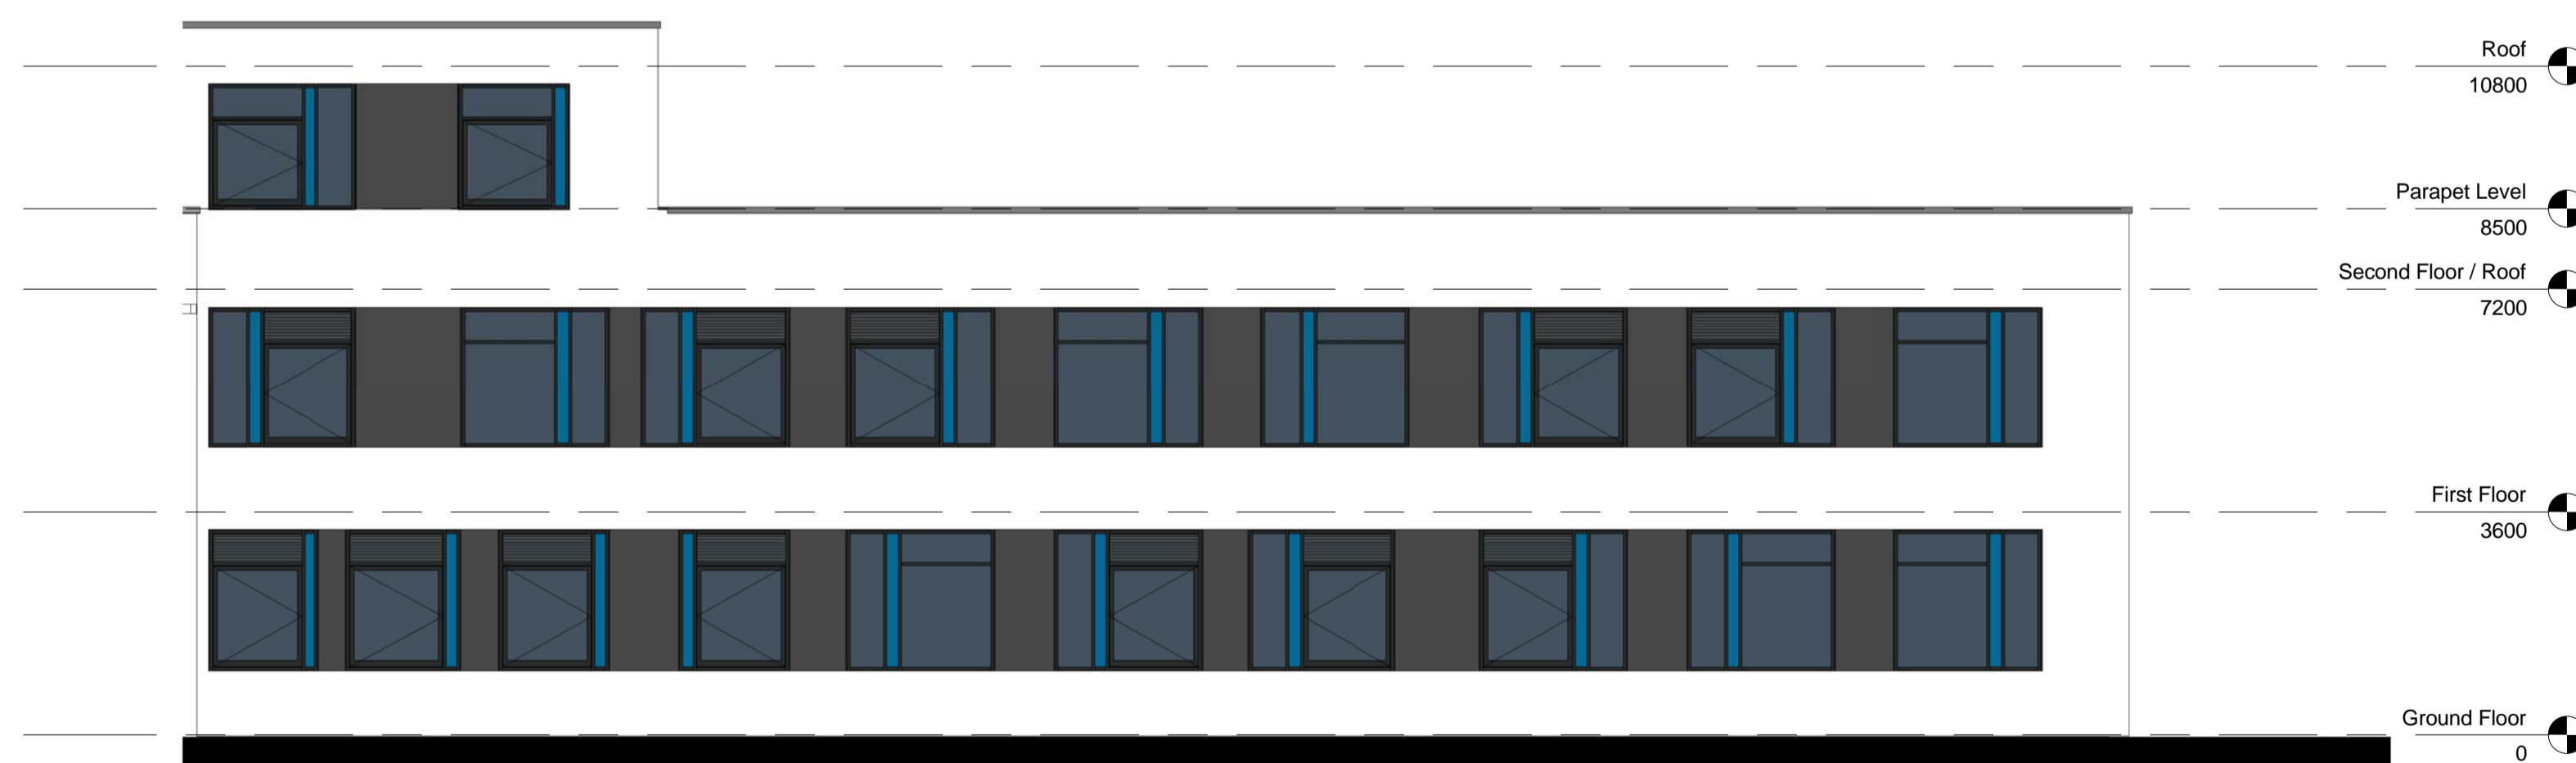

4 Planning - Wing Elevations 2
1 : 100


LEGEND

- | | |
|--|---|
| 1 Insulated Through Colour Render System Colour : White | 10 Insulated Through Colour Render System - Feature Colour Colour : TBC |
| 2 Low Level Brick Plinth Colour : TBC | 11 PPC Coated Insulated Aluminium Blankout Panel Colour : TBC |
| 3 PPC Coated Aluminium Glazed Window Units Colour : RAL 7016 - Anthracite grey | 12 Kitchen External Servery Hatch PPC Aluminium Glazed Glazed Screen Colour : TBC |
| 4 PPC Coated Aluminium Glazed Curtain Walling Colour : RAL 7016 - Anthracite grey | 13 ETFE Rooflight within PPC Coated Aluminium frame, integrated louvres to base |
| 5 PPC Coated Aluminium Doorset Colour : RAL 7016 - Anthracite grey | 14 Stainless Steel Boiler / CHP Flue |
| 6 PPC Coated Aluminium Louvred Panel Wall Colour : RAL 7016 - Anthracite grey | 15 KeyKlamp Type Self Supporting Balustrade Galvanised Steel Finish |
| 7 PPC Coated Aluminium Louvred Door Colour : RAL 7016 - Anthracite grey | 16 Ships Ladder Access to Upper Roof Galvanised Steel Finish |
| 8 PPC Coated Parapet Coping Colour : RAL 7016 - Anthracite grey | 17 Composite Panel Cladding with Recessed Panel Joint Colour : TBC |
| 9 PPC Louvred Panel Inset into Window Colour : RAL 7016 - Anthracite Grey | 18 Glazed Canopy within PPC coated steel frame Colour : RAL 7016 - Anthracite Grey |

Status Code (as defined in BS1192)
 D3 - Issued for contractor design
 D4 - Issued for manufacture/procurement
Work In Progress (WIP)
 S0 - Initial Status or WIP
Shared
 S1 - Issued for co-ordination
 S2 - Issued for information
 S3 - Issued for internal review
 S4 - Issued for construction approval
Documentation (Pre-construction)
 D1 - Issued for costing
 D2 - Issued for tender

Documentation (Contractual)
 A - Issued for construction
 B - Issued for construction but with comments
 C - Comprehensive revision required
Archive
 AB - Record Drawing

| rev | by | chkd | date | description |
|-----|-----|------|----------|---|
| B | DCW | JD | 27/07/15 | Drawings updated to indicate rationalisation of wings to achieve symmetry, post ITT changes to layouts and resetting of doors and windows to suit |
| A | AJR | JR | 28/05/15 | PLANNING ISSUE |

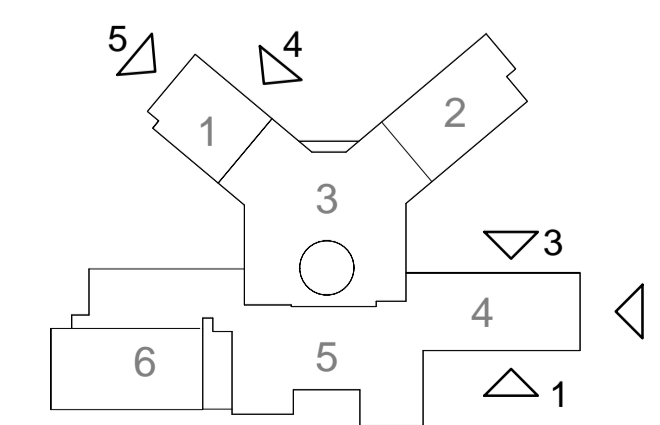

bam
 BAM Design Ltd
 An operating company of
 BAM Construct UK Ltd
 Architecture
 Interior Design
 3D Visualisation
 Feasibility Studies
 Structural Engineering
 Environmental Services
 Building Information Modelling
 Centrium Business Park
 Cliffe Way, St Albans
 Hertfordshire, AL1 2RD
 01727 898200
 design@bam.co.uk
 www.bam.co.uk

project Nishkam West London
 title Elevation Sheet 3 of 5
 scale As indicated @ A1
 date 04/09/15
 project code NHWL- BMD- MB-XX- DR- A- 12003 B
 checked JR 4467
 design@bam.co.uk
 100mm