

FEATURES

Table listing various features and their symbols, including Boundary Lines, Level Mark, Unverified Boundary, and Overhead Cables.

ABBREVIATIONS

Table of abbreviations for various symbols used in the drawing, such as Boundary Lines, Level Mark, and Unverified Boundary.

IMPORTANT NOTES

Notes regarding the drawing, including information about the survey, the client, and the surveyor's responsibilities.


UNDERGROUND SERVICES - TRACKED

Legend for tracked underground services, including Gas, Water, Sewer, and Electricity.

UNDERGROUND SERVICES - NOT TRACKED

Legend for non-tracked underground services, including Gas, Water, Sewer, and Electricity.

SHEET LAYOUT

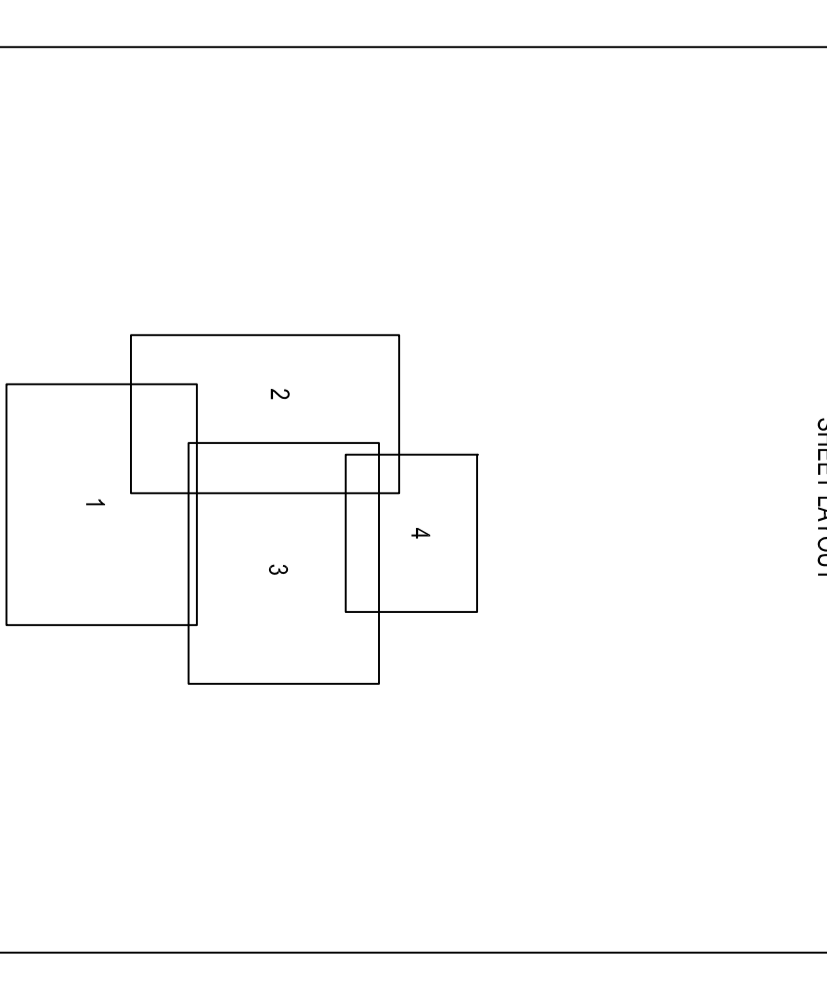

NOTES

Notes regarding the drawing, including information about the survey, the client, and the surveyor's responsibilities.

PLAN PRODUCTION BY

Logo and contact information for RANDALL SURVEYS LLP, including address and website.

PROJECT NAME

Project name: NISHKAM SCHOOL, WEST LONDON

DRAWING TITLE

Drawing title: EXISTING SITE LAYOUT

Table with drawing metadata: SCALE 1:250, DATE February 2013, DRAWN JDO, CHECKED DNO, REVISION B, DWG No. 126/48/10/1B.

Control Schedule table with columns: Stn No., Easting, Northing, Level.

Surveying Records table with columns: Station, Instrument, No. of Observations, etc.

