


Status Code (as defined in BS1192)
 S0 - Initial Status or WIP
 Shared
 S1 - Issued for co-ordination
 S2 - Issued for information
 S3 - Issued for internal review
 S4 - Issued for construction approval
Documentation (Pre-construction)
 D1 - Issued for costing
 D2 - Issued for tender


Documentation (Contractual)
 A - Issued for construction
 B - Issued for construction but with comments
 C - Comprehensive revision required
Archive
 AB - Record Drawing

Documentation (Contractual)
 D3 - Issued for contractor design
 D4 - Issued for manufacture/procurement

no	by	chkd	date	description
A	AJR	JR	28/05/2015	PLANNING ISSUE

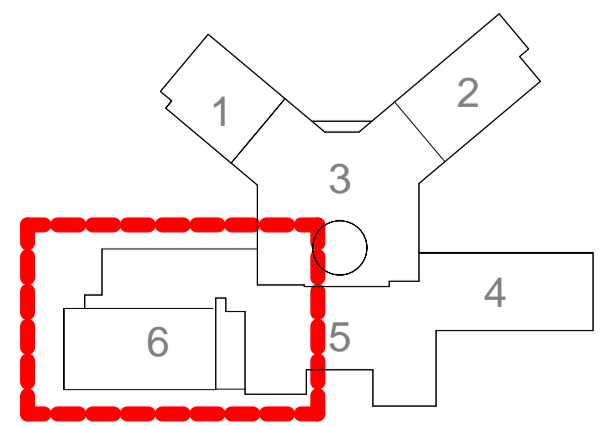

bam
 BAM Design Ltd
 An operating company of
 BAM Construct UK Ltd
 Architecture
 Interior Design
 3D Visualisation
 Feasibility Studies
 Structural Engineering
 Environmental Services
 Building Information Modelling
 Centrium Business Park
 Cliffe Way, St Albans
 Hemel Hempstead, AL1 2RD
 01727 896200
 design@bam.co.uk
 www.bam.co.uk

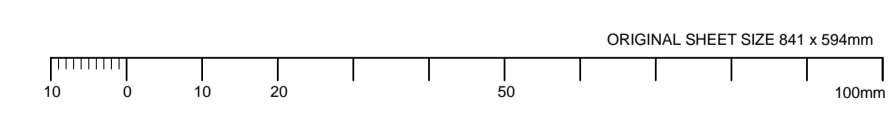

project Nishkam West London
 title **General Arrangement - First Floor - Block 5**
 scale 1 : 100 @ A1
 date 05/27/15
 project code NHWL- BMD- MB-01- DR- A
 originator
 checked JR
 zone level type rdb number
 BMM job no. 4467
 dsg status **PLANNING**
 sheet number 11019 A