



1 Sports Hall and Dining Halls
 1 : 100

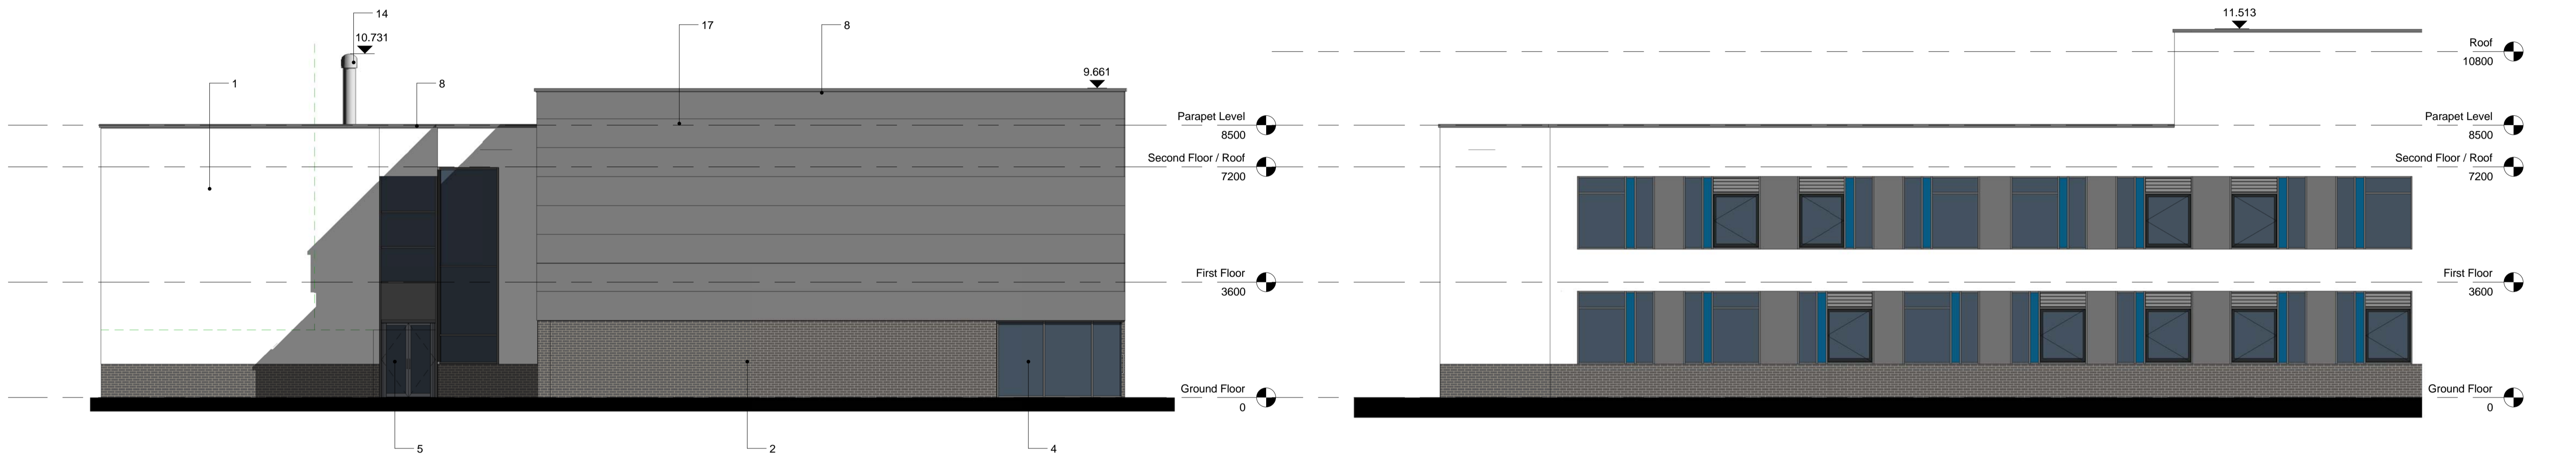

2 Sports Hall & Plant Room
 1 : 100

4 Elevation 8 - a
 1 : 100

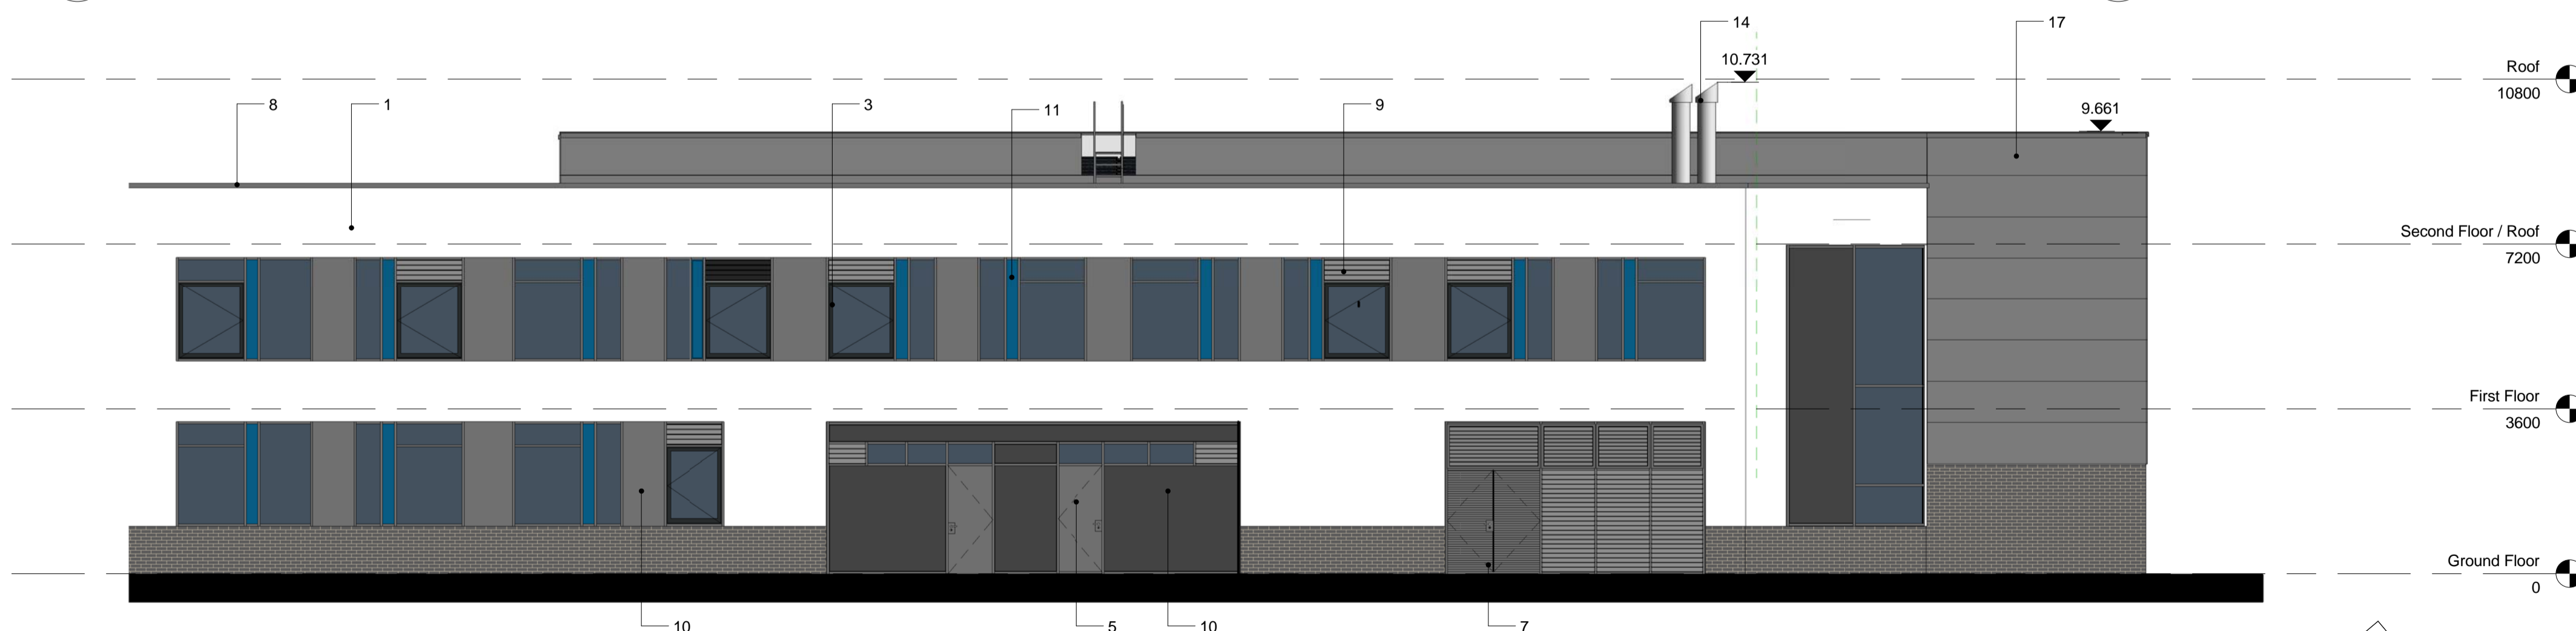

3 Changing Rooms and Plant Room
 1 : 100


LEGEND

- | | |
|--|---|
| 1 Insulated Through Colour Render System
Colour : White | 10 Insulated Through Colour Render System -
Feature Colour
Colour : TBC |
| 2 Low Level Brick Plinth
Colour : TBC | 11 PPC Coated Insulated Aluminium Blankout Panel
Colour : TBC |
| 3 PPC Coated Aluminium Glazed Window Units
Colour : RAL 7016 - Anthracite grey | 12 Kitchen External Servery Hatch
PPC Aluminium Glazed Glazed Screen
Colour : TBC |
| 4 PPC Coated Aluminium Glazed Curtain Walling
Colour : RAL 7016 - Anthracite grey | 13 ETFE Rooflight within PPC Coated Aluminium frame,
integrated louvres to base |
| 5 PPC Coated Aluminium Doorset
Colour : RAL 7016 - Anthracite grey | 14 Stainless Steel Boiler / CHP Flue |
| 6 PPC Coated Aluminium Louvred Panel Wall
Colour : RAL 7016 - Anthracite grey | 15 KeyKlamp Type Self Supporting Balustrade
Galvanised Steel Finish |
| 7 PPC Coated Aluminium Louvred Door
Colour : RAL 7016 - Anthracite grey | 16 Ships Ladder Access to Upper Roof
Galvanised Steel Finish |
| 8 PPC Coated Parapet Coping
Colour : RAL 7016 - Anthracite grey | 17 Composite Panel Cladding with Recessed Panel Joint
Colour : TBC |
| 9 PPC Louvred Panel Inset into Window
Colour : RAL 7016 - Anthracite grey | 18 Glazed Canopy within PPC coated steel frame
Colour : RAL 7016 - Anthracite Grey |

Status Code (as defined in BS1192)
 S0 - Initial Status or WIP
 Shared
 S1 - Issued for co-ordination
 S2 - Issued for information
 S3 - Issued for internal review
 S4 - Issued for construction approval
Documentation (Pre-construction)
 D1 - Issued for costing
 D2 - Issued for tender

D3 - Issued for contractor design
 D4 - Issued for manufacture/procurement
Documentation (Contractual)
 A - Issued for construction
 B - Issued for construction but with comments
 C - Comprehensive revision required
Archive
 AB - Record Drawing

rev	by	chkd	date	description
A	AJR	JR	28/05/2015	PLANNING ISSUE

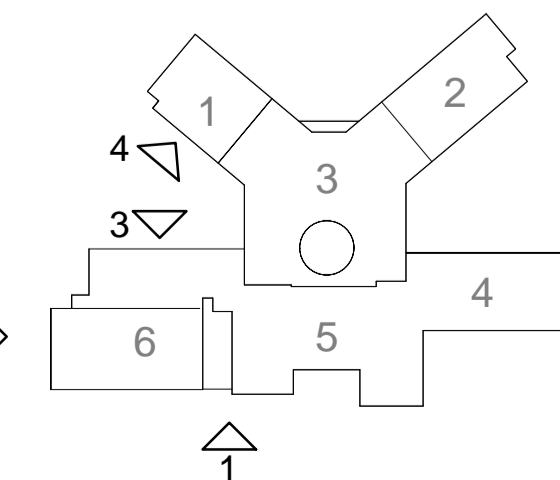

Education Funding Agency

bam
 BAM Design Ltd
 An operating company of
 BAM Construct UK Ltd
 Architecture
 Interior Design
 3D Visualisation
 Feasibility Studies
 Structural Engineering
 Environmental Services
 Building Information Modelling
 Centrium Business Park
 Cliffe Way, St Albans
 Hertfordshire, AL1 2RD
 01727 898200
 design@bam.co.uk
 www.bam.co.uk

ORIGINAL SHEET SIZE 841 x 594mm
 10 0 10 20 50 100mm

project Nishkam West London

sheet Elevation Sheet 4 of 5

scale As indicated @ A1
 date 04/09/15
 project code NHWL- BMD- MB- XX- DR- A
 originator JR
 zone 4467
 level PLANNING
 type
 date
 number
 rev
 12004 A