


1 Elevation 11 - a
1 : 100



2 Elevation 4 - a
1 : 100

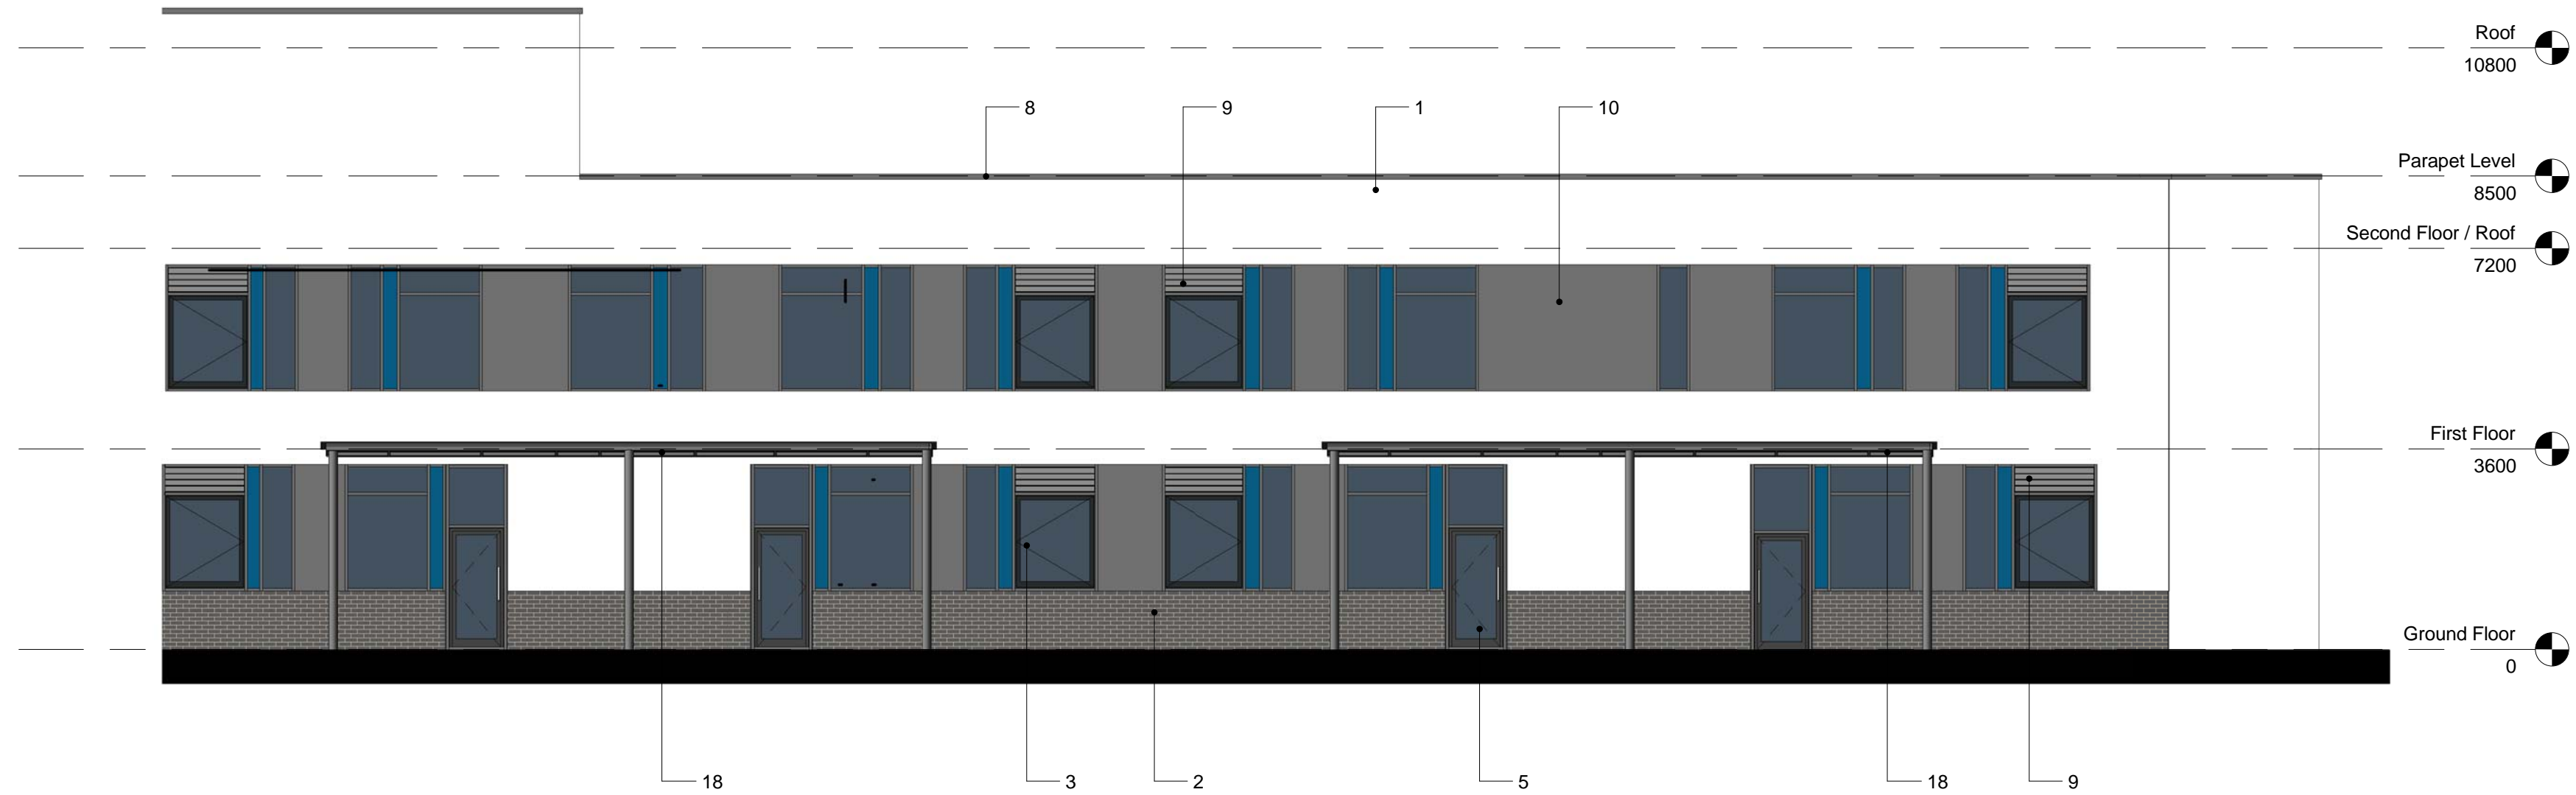

3 Elevation 5 - a
1 : 100

LEGEND


- 1 Insulated Through Colour Render System
Colour : White
- 2 Low Level Brick Plinth
Colour : TBC
- 3 PPC Coated Aluminium Glazed Window Units
Colour : RAL 7016 - Anthracite grey
- 4 PPC Coated Aluminium Glazed Curtain Walling
Colour : RAL 7016 - Anthracite grey
- 5 PPC Coated Aluminium Doorset
Colour : RAL 7016 - Anthracite grey
- 6 PPC Coated Aluminium Louvred Panel Wall
Colour : RAL 7016 - Anthracite grey
- 7 PPC Coated Aluminium Louvred Door
Colour : RAL 7016 - Anthracite grey
- 8 PPC Coated Parapet Coping
Colour : RAL 7016 - Anthracite grey
- 9 PPC Louvred Panel Inset into Window
Colour : RAL 7016 - Anthracite grey
- 10 Insulated Through Colour Render System -
Feature Colour
Colour : TBC
- 11 PPC Coated Insulated Aluminium Blankout Panel
Colour : TBC
- 12 Kitchen External Servery Hatch
PPC Aluminium Glazed Glazed Screen
Colour : TBC
- 13 ETFE Rooflight within PPC Coated Aluminium frame,
integrated louvres to base
- 14 Stainless Steel Boiler / CHP Flue
- 15 KeyKlamp Type Self Supporting Balustrade
Galvanised Steel Finish
- 16 Ships Ladder Access to Upper Roof
Galvanised Steel Finish
- 17 Composite Panel Cladding with Recessed Panel Joint
Colour : TBC
- 18 Glazed Canopy within PPC coated steel frame
Colour : RAL 7016 - Anthracite Grey

Status Code (as defined in BS1192)
 S0 - Initial Status or WIP
 Shared
 S1 - Issued for co-ordination
 S2 - Issued for information
 S3 - Issued for internal review
 S4 - Issued for construction approval
 Documentation (Pre-construction)
 D1 - Issued for costing
 D2 - Issued for tender

Documentation (Contractual)
 A - Issued for construction
 B - Issued for construction but with comments
 C - Comprehensive revision required
 Archive
 AB - Record Drawing

Documentation (Contractual)
 D3 - Issued for contractor design
 D4 - Issued for manufacture/procurement

rev	by	chkd	date	description
A	AJR	JR	28/05/2015	PLANNING ISSUE

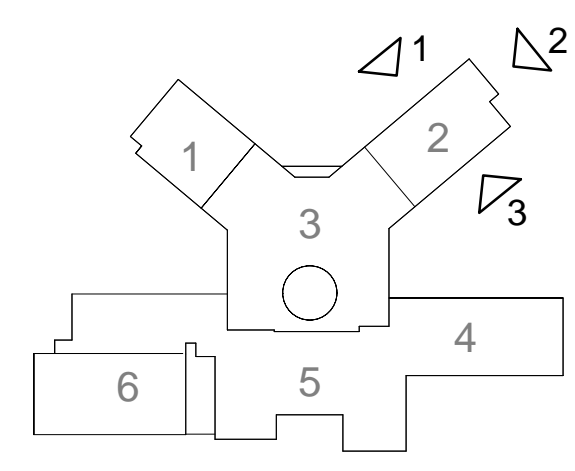

project Nishkam West London
 title Elevation Sheet 5 of 5
 scale As indicated @ A1
 date 05/19/15
 dra design@bam.co.uk
 checked JR
 project code NHWL- BMD- MB-XX- DR- A
 originator
 zone level type rdb number
 12005 A
 BAM Design Ltd
 An operating company of
 BAM Construct UK Ltd
 Architecture
 Interior Design
 3D Visualisation
 Feasibility Studies
 Structural Engineering
 Environmental Services
 Building Information Modelling
 Centrium Business Park
 Griffiths Way, St Albans
 Hemel Hempstead, AL1 2RD
 01727 898200
 design@bam.co.uk
 www.bam.co.uk

ORIGINAL SHEET SIZE 841 x 594mm
 100mm