


1 Planning - Elevation 11 - a
 1 : 100

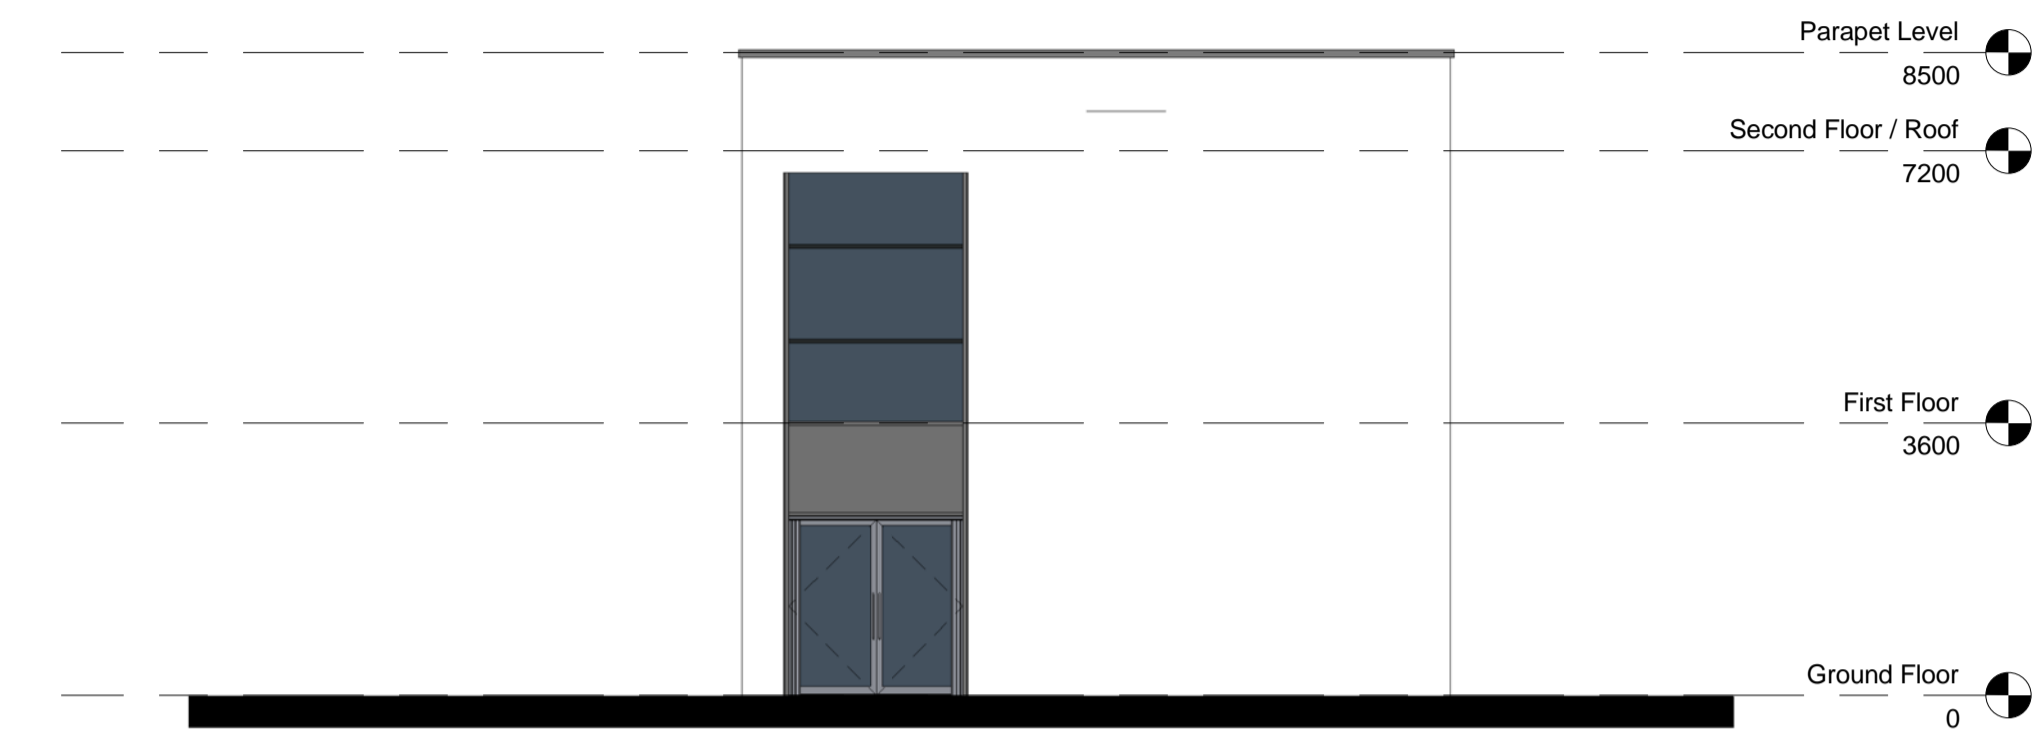

2 Planning - Elevation 4 - a
 1 : 100



3 Planning - Elevation 5 - a
 1 : 100

LEGEND




- | | |
|--------------------------------------------------------------------------------------|-----------------------------------------------------------------------------------------|
| 1 Insulated Through Colour Render System Colour : White | 10 Insulated Through Colour Render System - Feature Colour Colour : TBC |
| 2 Low Level Brick Plinth Colour : TBC | 11 PPC Coated Insulated Aluminium Blankout Panel Colour : TBC |
| 3 PPC Coated Aluminium Glazed Window Units Colour : RAL 7016 - Anthracite grey | 12 Kitchen External Servery Hatch PPC Aluminium Glazed Glazed Screen Colour : TBC |
| 4 PPC Coated Aluminium Glazed Curtain Walling Colour : RAL 7016 - Anthracite grey | 13 ETFE Rooftop within PPC Coated Aluminium frame, integrated louvres to base |
| 5 PPC Coated Aluminium Doorset Colour : RAL 7016 - Anthracite grey | 14 Stainless Steel Boiler / CHP Flue |
| 6 PPC Coated Aluminium Louvred Panel Wall Colour : RAL 7016 - Anthracite grey | 15 KeyKlamp Type Self Supporting Balustrade Galvanised Steel Finish |
| 7 PPC Coated Aluminium Louvred Door Colour : RAL 7016 - Anthracite grey | 16 Ships Ladder Access to Upper Roof Galvanised Steel Finish |
| 8 PPC Coated Parapet Coping Colour : RAL 7016 - Anthracite grey | 17 Composite Panel Cladding with Recessed Panel Joint Colour : TBC |
| 9 PPC Louvred Panel Inset into Window Colour : RAL 7016 - Anthracite grey | 18 Glazed Canopy within PPC coated steel frame Colour : RAL 7016 - Anthracite Grey |

Status Code (as defined in BS1192)
 S0 - Initial Status or WIP
 Shared
 S1 - Issued for co-ordination
 S2 - Issued for information
 S3 - Issued for internal review
 S4 - Issued for construction approval
Documentation (Pre-construction)
 D1 - Issued for costing
 D2 - Issued for tender

Documentation (Contractual)
 A - Issued for construction
 B - Issued for construction but with comments
 C - Comprehensive revision required
Archive
 AB - Record Drawing

D3 - Issued for contractor design
 D4 - Issued for manufacture/procurement

| no | by | chkd | date | description |
|----|-----|------|----------|---|
| B | DCW | JD | 27/07/15 | Drawings updated to indicate rationalisation of wings to achieve symmetry; post ITT changes to layouts and resetting of doors and windows to suit |
| A | AJR | JR | 28/05/15 | PLANNING ISSUE |

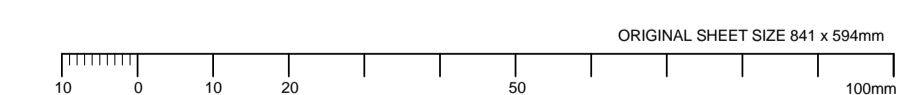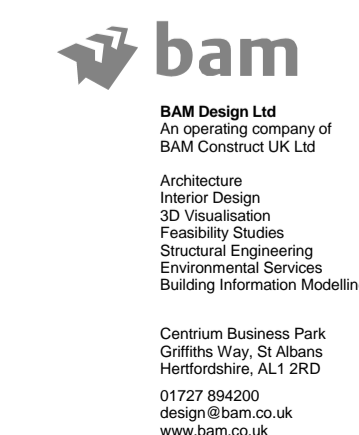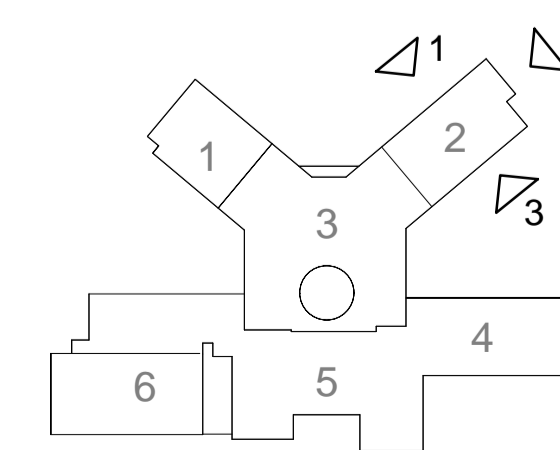

project Nishkam West London

sheet Elevation Sheet 5 of 5

scale As indicated @ A1
 date 05/19/15
 drafter AJR
 checked JR
 project code NHWL- BMD- MB-XX- DR- A
 originator
 zone level type rdb number
 12005 B
 status PLANNING