



The Osterley Hotel

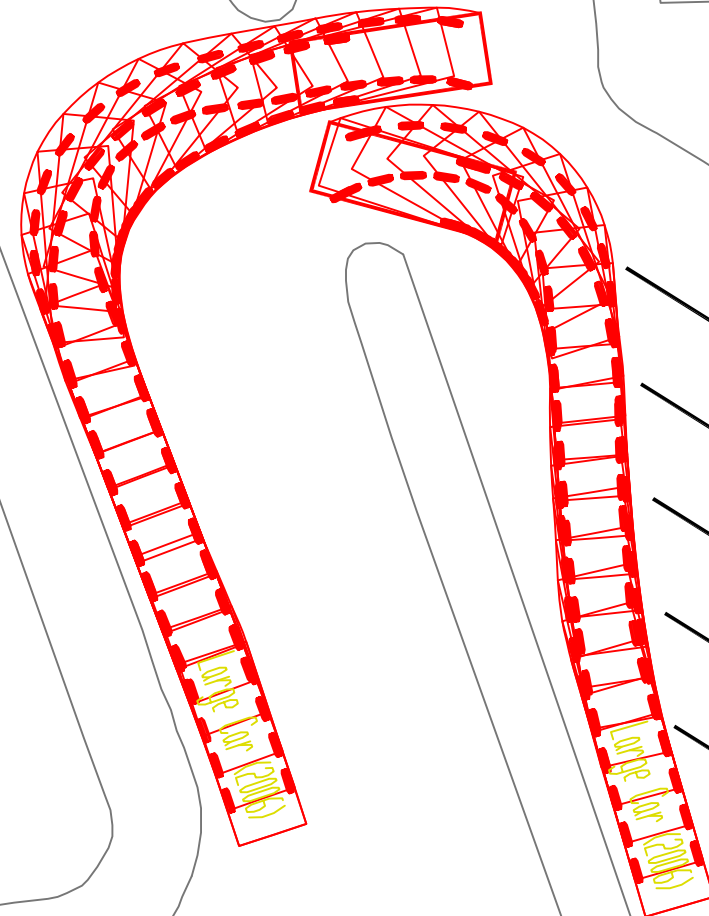

122

LB

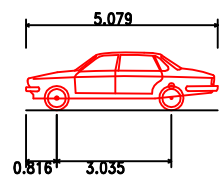

Large Car (2006)
 Overall Length 5.079m
 Overall Width 1.872m
 Overall Body Height 1.525m
 Min Body Ground Clearance 0.310m
 Max Track Width 1.831m
 Lock to Lock Time 4.00s
 Kerb to Kerb Turning Radius 5.900m



T 01924 844080 mail@sandersonassociates.co.uk
 F 01924 844081 www.sandersonassociates.co.uk

Nishkam School, West London

Swept Path Analysis of Wood Lane Access

Scale 1:200	Drawn By AA
Drawing Size A3	Checked By DJC
Date 03.09.2015	Approved By DJC
	Drawing Number 8571-002
	Rev

Rev	Amendment	Drawn	Date	Checked